
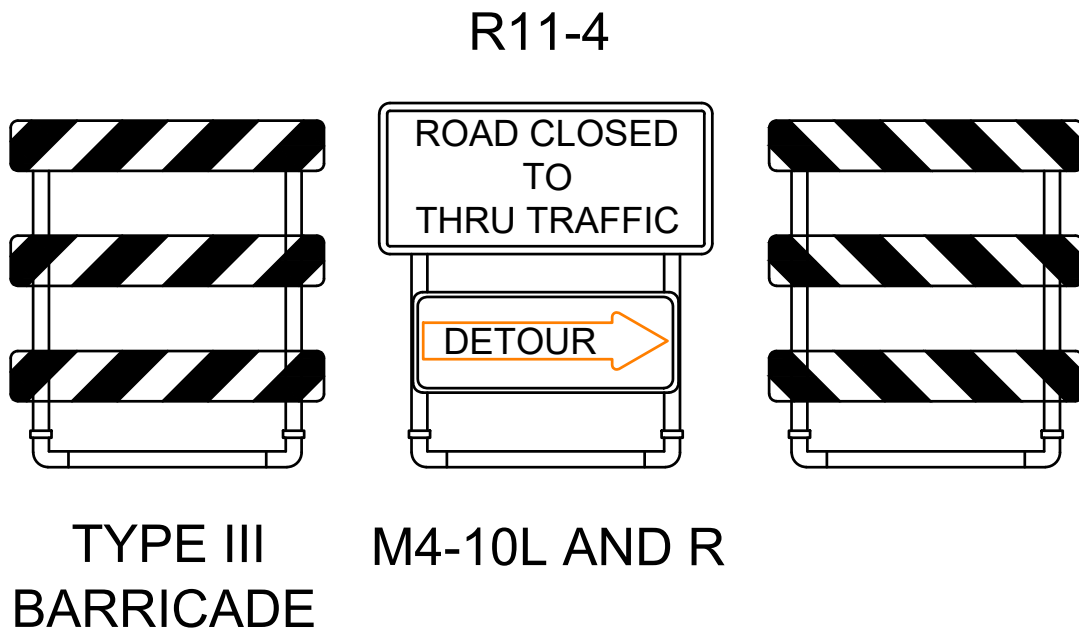
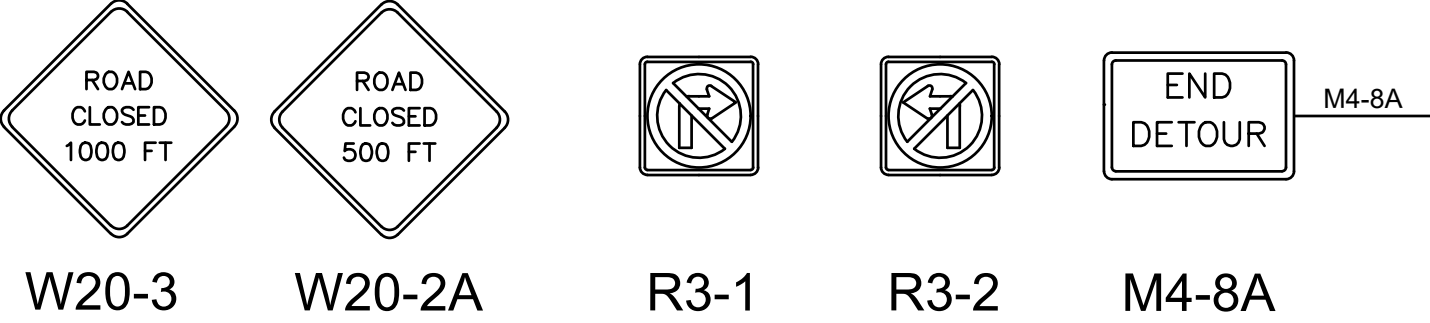


LEGEND

ROAD CLOSURE

DETOUR

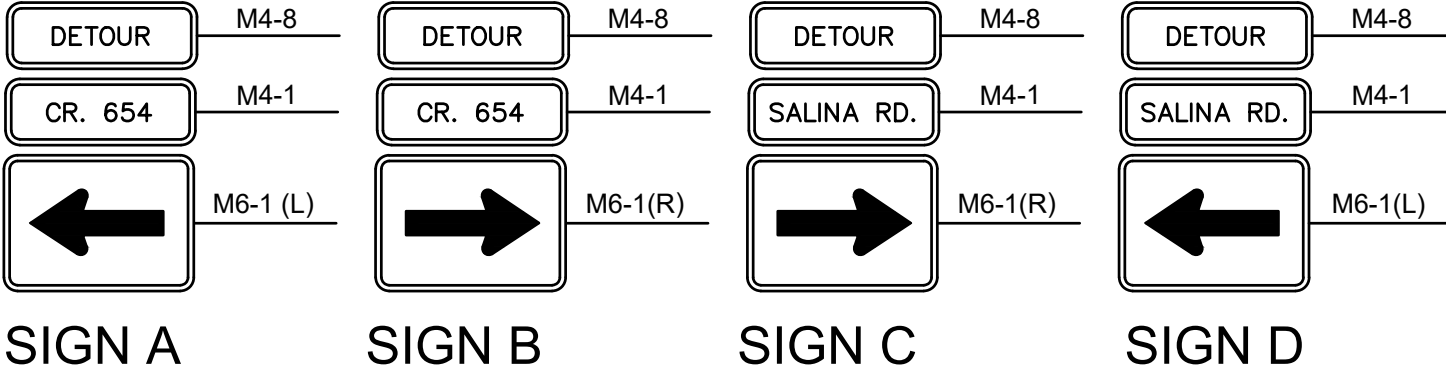

CONSTRUCTION SIGN TABLE

SIGN DESIGNATION	REQUIRED QUANTITY
M4-8	6
M4-1	6
M6-1	6
W20-3	3
W20-2A	3
R3-1	1
R3-2	2
M4-8A	2
R11-2	1
R11-4	2
M4-10L	1
M4-10R	1
CONSTRUCTION SIGN TOTALS	34


GENERAL NOTES:

1. INSTALLATION, DIMENSIONS, COLOR, DETAILS OF SIGNS, BARRICADES, ETC. SHALL COMPLY WITH THE CURRENT MANUAL ON UNIFORM TRAFFIC CONTROL DEVICES.
2. THE REQUIRED CONSTRUCTION WARNING SIGNS SHALL MEET NJDOT STANDARDS AND BE COVERED AS APPROVED BY THE ENGINEER WHEN NOT IN USE.
3. SPACING BETWEEN SUCCESSIVE LETTERED SIGN ASSEMBLIES SHOULD BE EVERY 500 FT OR AS DIRECTED BY THE ENGINEER.

REVISION TABLE

#	DESCRIPTION	DATE
0	ISSUED FOR REVIEW	2/7/2025

SCALE: 1" = 1000'

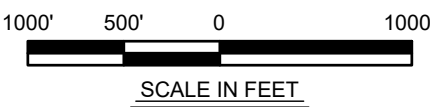

CALL BEFORE YOU DIG
1-800-272-1000
TO LOCATE UNDERGROUND UTILITIES
IF YOU'RE GOING TO DIG, BLAST OR DRILL,
THREE (3) WORKING DAYS NOTICE
REMEMBER
IT'S THE LAW!
Dig Safely.