

LEGEND

ROAD CLOSURE

DETOUR

DETOUR

CR. 651

←

SIGN A

DETOUR

CR. 651

→

SIGN B

ROAD CLOSED 1000 FT

W20-3

ROAD CLOSED 500 FT

W20-2A

NO LEFT TURN

R3-1

NO RIGHT TURN

R3-2

END DETOUR

M4-8A

R11-4

TYPE III BARRICADE

ROAD CLOSED TO THRU TRAFFIC

DETOUR →

M4-10L AND R

CONSTRUCTION SIGN TABLE	
SIGN DESIGNATION	REQUIRED QUANTITY
M4-8	6
M4-1	6
M6-1	6
W20-3	2
W20-2A	2
R3-1	2
R3-2	2
M4-8A	2
R11-4	2
M4-10L	1
M4-10R	1
CONSTRUCTION SIGN TOTALS	32

NOTE TO CONTRACTOR:
BEFORE PERFORMING ANY WORK, THE CONTRACTOR SHALL CONTACT THE "DIG" NUMBER (PHONE 800-272-1000) FOR A MARK-OUT OF ALL UNDERGROUND UTILITIES. IT IS THE RESPONSIBILITY OF THE CONTRACTOR TO CONTACT THE "DIG" NUMBER AND TO ASCERTAIN THE LOCATION OF ALL UNDERGROUND CONSTRUCTION IN THE AREA OF THE PROJECT.

THE CONTRACTOR SHALL CONDUCT TEST PITS TO VERIFY THE LOCATIONS OF UNDERGROUND UTILITIES WHERE POTENTIAL CONFLICTS MAY OCCUR OR WHERE DISCREPANCIES ARE PRESENT BETWEEN THE PLAN AND UNDERGROUND UTILITY MARK-OUTS.

THESE TEST PITS SHALL BE IN ADDITION TO THE SPECIFIED TEST PIT LOCATIONS AS DENOTED ON THE PLANS AND SHALL NOT BE LIMITED TO EXCAVATION SOLELY BUT INCLUDE ANY ADDITIONAL MEANS TO DETERMINING THE LOCATION OF UTILITIES IN QUESTION.

ONE CALL

CALL BEFORE YOU DIG

1-800-272-1000

TO LOCATE UNDERGROUND UTILITIES

IF YOU'RE GOING TO DIG, BLAST OR DRILL


THREE (3) WORKING DAYS NOTICE

REMEMBER

IT'S THE LAW!

Dig Safely.

No.	REVISION	APPROVE	DATE
1	COUNTY PERMIT		2/13/25
2	REVISED FORMAT		2/17/25
3	COUNTY COMMENTS		4/7/25
4			
5			
6			
7			
8			
9			

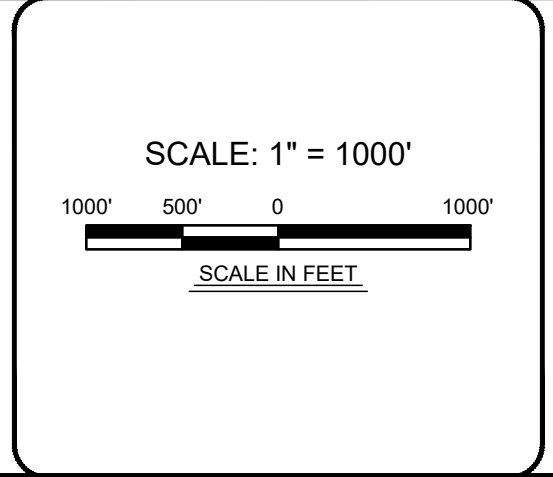

JAMES DEYERLE, PE
NJ LICENSE #24GE06090400

Mastec

Professional Services

450 DAVIS DRIVE, PLYMOUTH MEETING, PA 19462

OFFICE NUMBER: 484-344-2161

SOUTH JERSEY GAS

1 SOUTH JERSEY PLACE, ATLANTIC CITY, NJ 08401

TELEPHONE: (800) 561-4000 FAX: 856-852-2371

PROPOSED 16" STEEL GAS LINE

PERMIT DRAWINGS

WATERFORD DIVISION

16" WOODBURY LINE REPLACEMENT - PHASE 2

TRAFFIC CONTROL PLAN

WASHINGTON TWP

NEW JERSEY

DRAWN BY: BL

DATE: 4/7/2025

PLATE MAP: MULTIPLE

CHECKED BY: RA


SCALE: 1" = 1,000'

WORK ORDER: 5165539

APPROVED BY: JD

SHEET: 15 OF 17

SHEET NUMBER: PD-TCP2

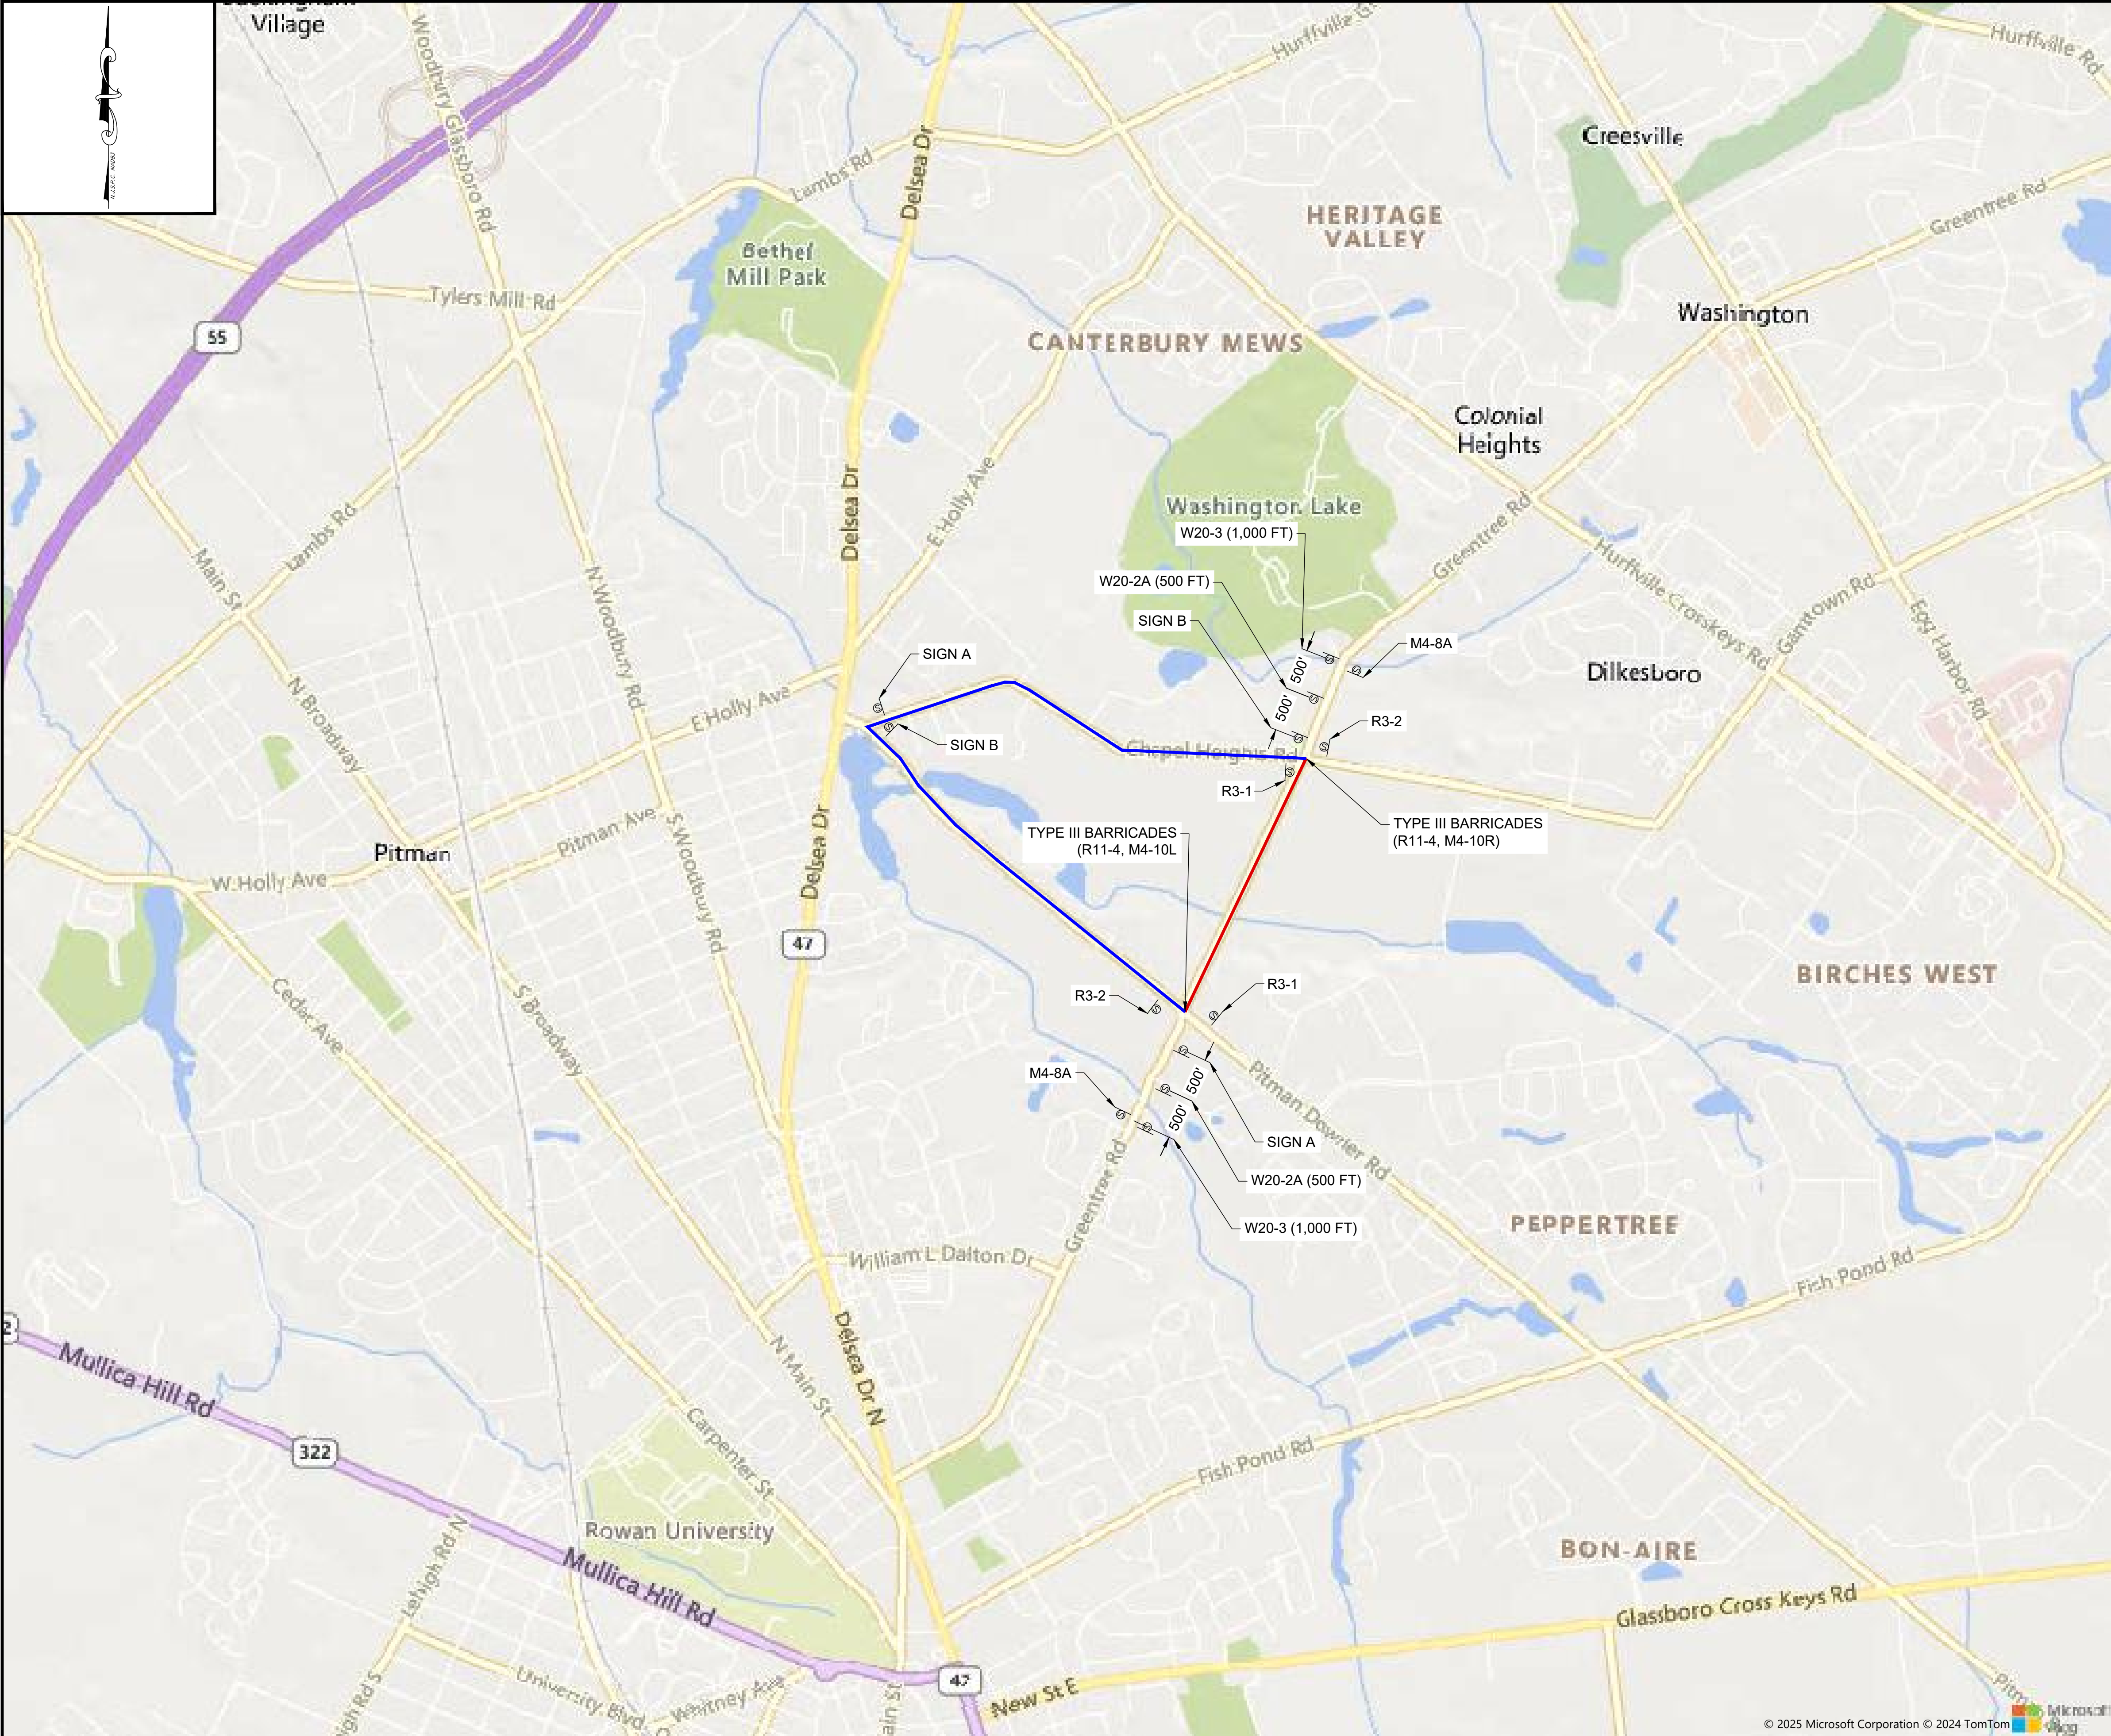

LEGEND

ROAD CLOSURE

DETOUR

DETOUR

M4-8

CR. 651

M4-1

M6-1(L)

SIGN A

DETOUR

M4-8

CR. 651

M4-1

M6-1(R)

SIGN B

ROAD CLOSED 1000 FT

W20-3

ROAD CLOSED 500 FT

W20-2A

R3-1

R3-2

END DETOUR

M4-8A

R11-4

TYPE III BARRICADE

ROAD CLOSED TO THRU TRAFFIC

DETOUR

TYPE III BARRICADE

M4-10L AND R

CONSTRUCTION SIGN TABLE	
SIGN DESIGNATION	REQUIRED QUANTITY
M4-8	4
M4-1	4
M6-1	4
W20-3	2
W20-2A	2
R3-1	2
R3-2	2
M4-8A	2
R11-4	2
M4-10L	1
M4-10R	1
CONSTRUCTION SIGN TOTALS	26

NOTE TO CONTRACTOR:
BEFORE PERFORMING ANY WORK, THE CONTRACTOR SHALL CONTACT THE "DIG NUMBER" (PHONE 800-272-1000) FOR A MARK-OUT OF ALL UNDERGROUND UTILITIES. IT IS THE RESPONSIBILITY OF THE CONTRACTOR TO CONTACT THE "DIG NUMBER" AND TO ASCERTAIN THE LOCATION OF ALL UNDERGROUND CONSTRUCTION IN THE AREA OF THE PROJECT.

THE CONTRACTOR SHALL CONDUCT TEST PITS TO VERIFY THE LOCATIONS OF UNDERGROUND UTILITIES WHERE POTENTIAL CONFLICTS MAY OCCUR OR WHERE DISCREPANCIES ARE PRESENT BETWEEN THE PLAN AND UNDERGROUND UTILITY MARK-OUTS.

THESE TEST PITS SHALL BE IN ADDITION TO THE SPECIFIED TEST PIT LOCATIONS AS DENOTED ON THE PLANS AND SHALL NOT BE LIMITED TO EXCAVATION SOLELY BUT INCLUDE ANY ADDITIONAL MEANS TO DETERMINING THE LOCATION OF UTILITIES IN QUESTION.

ONE CALL

CALL BEFORE YOU DIG

1-800-272-1000

TO LOCATE UNDERGROUND UTILITIES

IF YOU'RE GOING TO DIG, BLAST OR DRILL

THREE (3) WORKING DAYS NOTICE

REMEMBER

IT'S THE LAW!

Dig Safely.

No.	REVISION	APPROVE	DATE
1	COUNTY PERMIT		2/13/25
2	REVISED FORMAT		2/17/25
3	COUNTY COMMENTS		4/7/25
4			
5			
6			
7			
8			
9			

SCALE: 1" = 1000'

1000' 500' 0 1000'

SCALE IN FEET

JAMES DEYERLE, PE
NJ LICENSE #24GE06090400

Mastec

Professional Services

450 DAVIS DRIVE, PLYMOUTH MEETING, PA 19462

OFFICE NUMBER: 484-344-2161

SOUTH JERSEY GAS

1 SOUTH JERSEY PLACE, ATLANTIC CITY, NJ 08401

TELEPHONE: (800) 561-4000 FAX: 856-852-2371

PROPOSED 16" STEEL GAS LINE

PERMIT DRAWINGS

WATERFORD DIVISION

16" WOODBURY LINE REPLACEMENT - PHASE 2

TRAFFIC CONTROL PLAN

WASHINGTON TWP

NEW JERSEY

DRAWN BY

BL

DATE

4/7/2025

PLATE MAP

MULTIPLE

CHECKED BY

RA

SCALE

1" = 1,000'

WORK ORDER

5165539

APPROVED BY

JD

SHEET

16

OF

17

SHEET NUMBER

PD-TCP3